


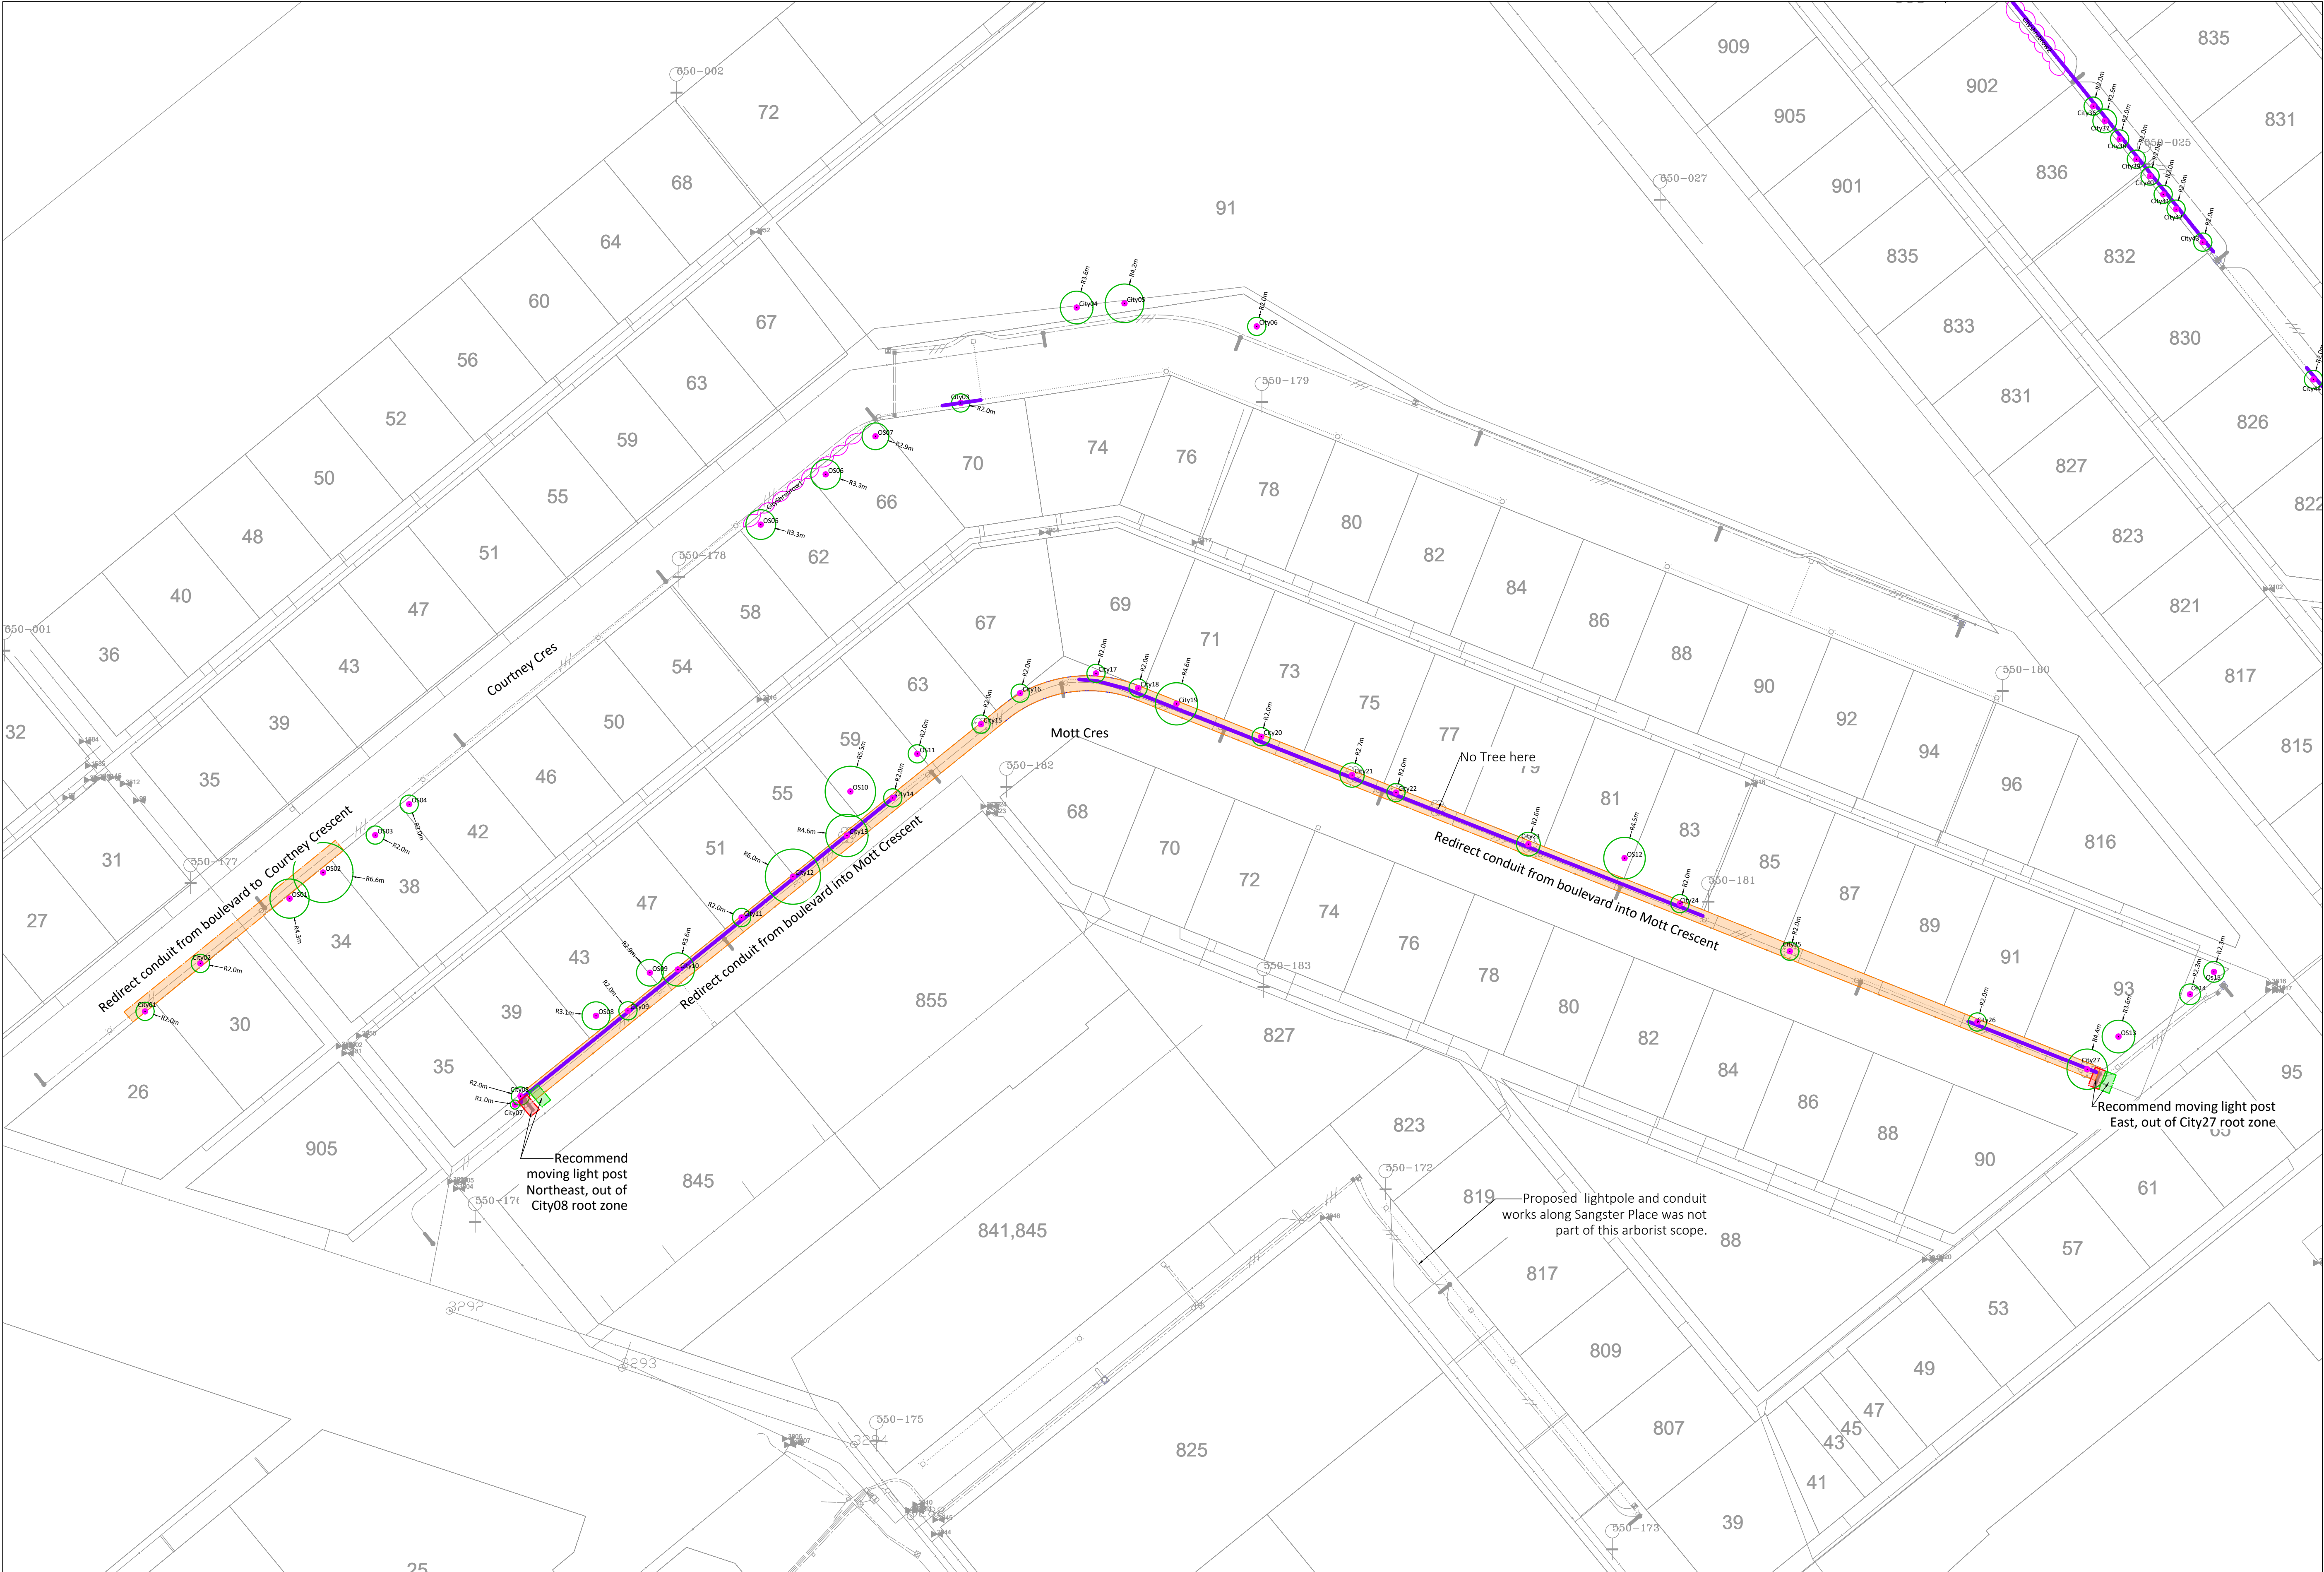

LEGEND

- TREE PROTECTION ZONE
- UN-SURVEYED TREE TO BE RETAINED
- UN-SURVEYED ROW OF SHRUBS
- PROPOSED LINE CONFLICTS WITH ROOTS, RECOMMEND RELOCATING
- REMOVAL OF OLDER LINE WILL IMPACT TREE ROOTS, RECOMMEND ABANDONING
- (RED) LAMPPOST CONFLICTS WITH TREE (GREEN) RECOMMEND RELOCATING

NOTES

- The location of un-surveyed trees on this plan is approximate. Their location and ownership cannot be confirmed without being surveyed by a Registered BC Land Surveyor.
- All tree protection fencing must be built to the relevant municipal bylaw specifications. The dimensions shown are from the outer edge of the stem of the tree.
- The tree protection zone shown is a graphical representation of the critical root zone, measured from the outer edge of the stem of the tree. (1/3 the trees diameter was added to the graphical tree protection circles to accommodate the survey point being in the center of the tree)
- Any construction activities or grade changes within the Root Protection Zone must be approved by the project arborist.
- This plan is provided for context only, and is not certified as to the accuracy of the location of features or dimensions that are shown on this plan. Please refer to the original survey plan and engineering plans.

REFERENCE DRAWINGS

- 240723_250224_IF_ConW Massey Heights Zone 1_IFT_AHSS
- 240723_250224_IF_ConW Massey Heights Zone 2_IFT_AHSS




3559 COMMERCIAL STREET
VANCOUVER BC | V5N 4E8
T 604.733.4886

Drawing title: Tree Management Plan Zone 1
Project address: Massey Victory Heights
Client: City of New Westminster

Drawing No: 01
Date: 2025/06/04
Drawn by: NM
Page Size: ANSI D (22"x34")

Page #
1 of 2

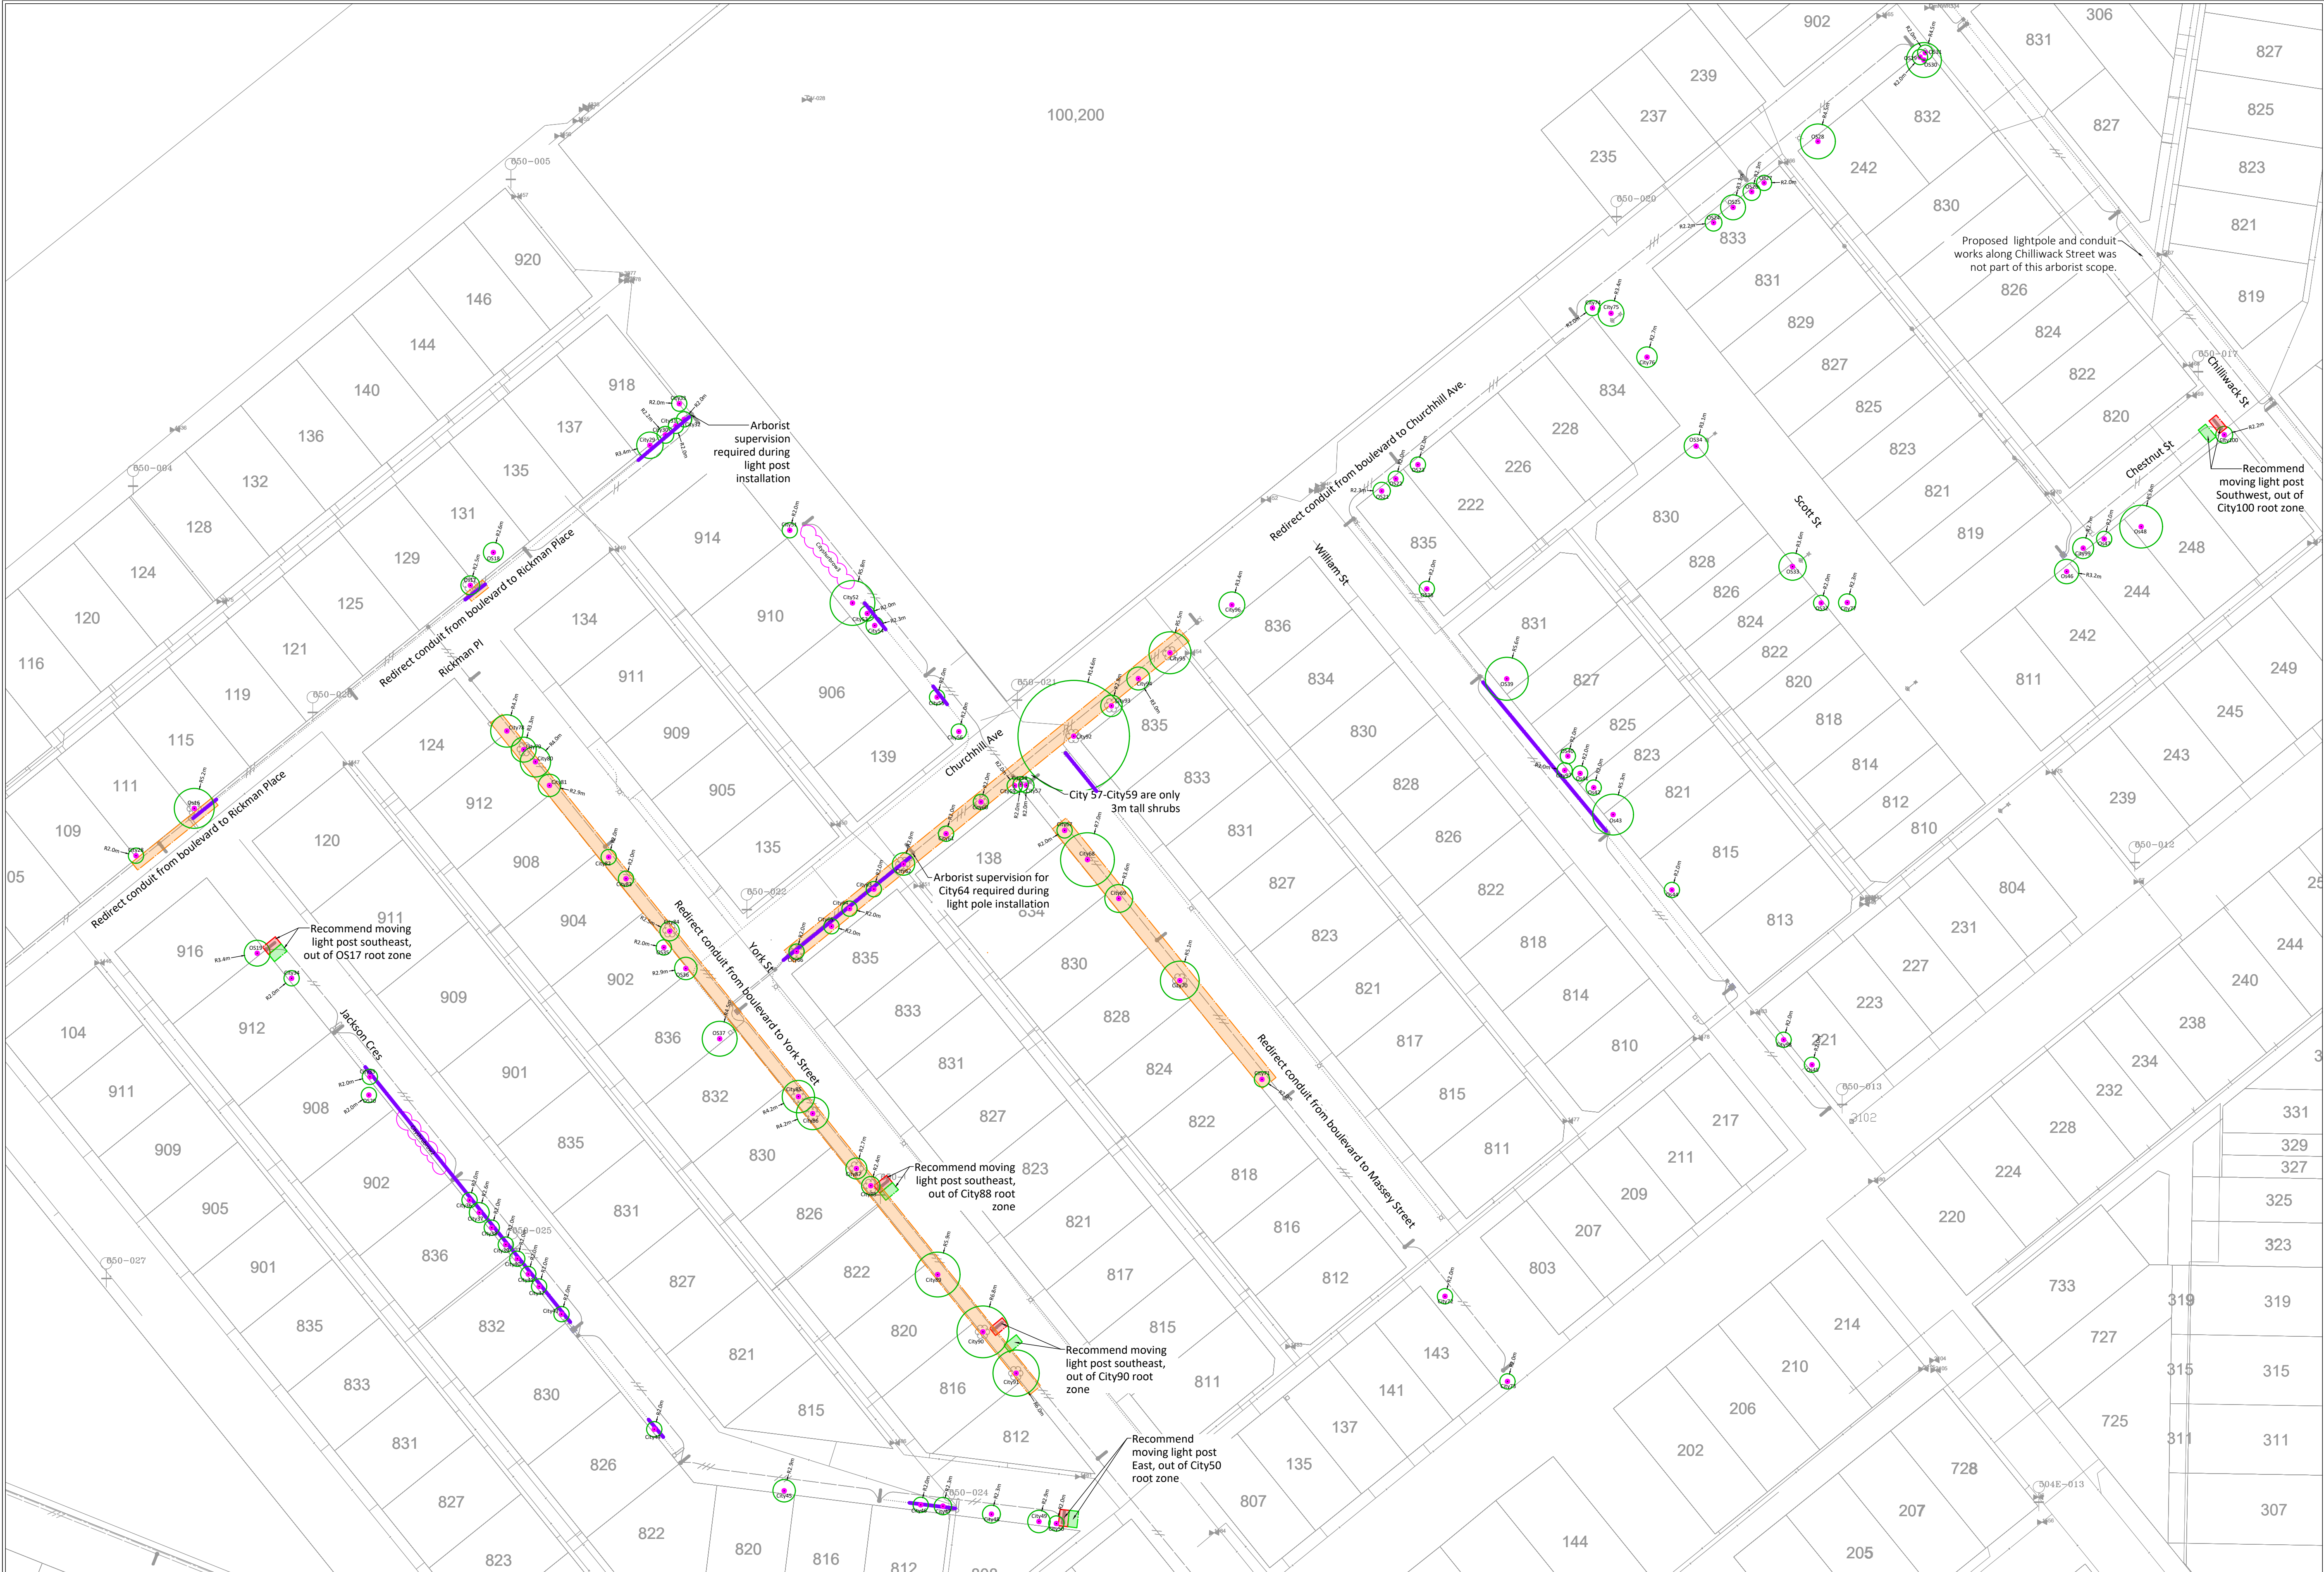

LEGEND

- TREE PROTECTION ZONE
- UN-SURVEYED TREE TO BE RETAINED
- UN-SURVEYED ROW OF SMALL TREES/SHRUBS
- PROPOSED LINE CONFLICTS WITH ROOTS, RECOMMEND RELOCATING
- REMOVAL OF OLDER LINE WILL IMPACT TREE ROOTS, RECOMMEND ABANDONING
- (RED) LAMPOST CONFLICTS WITH TREE (GREEN) RECOMMEND RELOCATING

NOTES

- The location of un-surveyed trees on this plan is approximate. Their location and ownership cannot be confirmed without being surveyed by a Registered BC Land Surveyor.
- All tree protection fencing must be built to the relevant municipal bylaw specifications. The dimensions shown are from the outer edge of the stem of the tree.
- The tree protection zone shown is a graphical representation of the critical root zone, measured from the outer edge of the stem of the tree. (1/3 the trees diameter was added to the graphical tree protection circles to accommodate the survey point being in the center of the tree)
- Any construction activities or grade changes within the Root Protection Zone must be approved by the project arborist.
- This plan is provided for context only, and is not certified as to the accuracy of the location of features or dimensions that are shown on this plan. Please refer to the original survey plan and engineering plans.

REFERENCE DRAWINGS

- 240723_250224_IF_CoNW Massey Heights Zone 1_IFT_AHSS
- 240723_250224_IF_CoNW Massey Heights Zone 2_IFT_AHSS



3559 COMMERCIAL STREET
VANCOUVER BC | V5N 4E8
T 604.733.4886

Drawing title: Tree Management Plan Zone 2
Project address: Massey Victory Heights
Client: City of New Westminster

Drawing No: 01
Date: 2025/06/04
Drawn by: NM
Page Size: ANSI D (22"x34")